


CONSTRUCTION PLANS FOR:  
INDUSTRIAL COURT WASTEWATER  
REHABILITATION PROJECT  
BETWEEN COTTON BELT AVENUE & S.H. NO. 78  
WYLIE, TEXAS

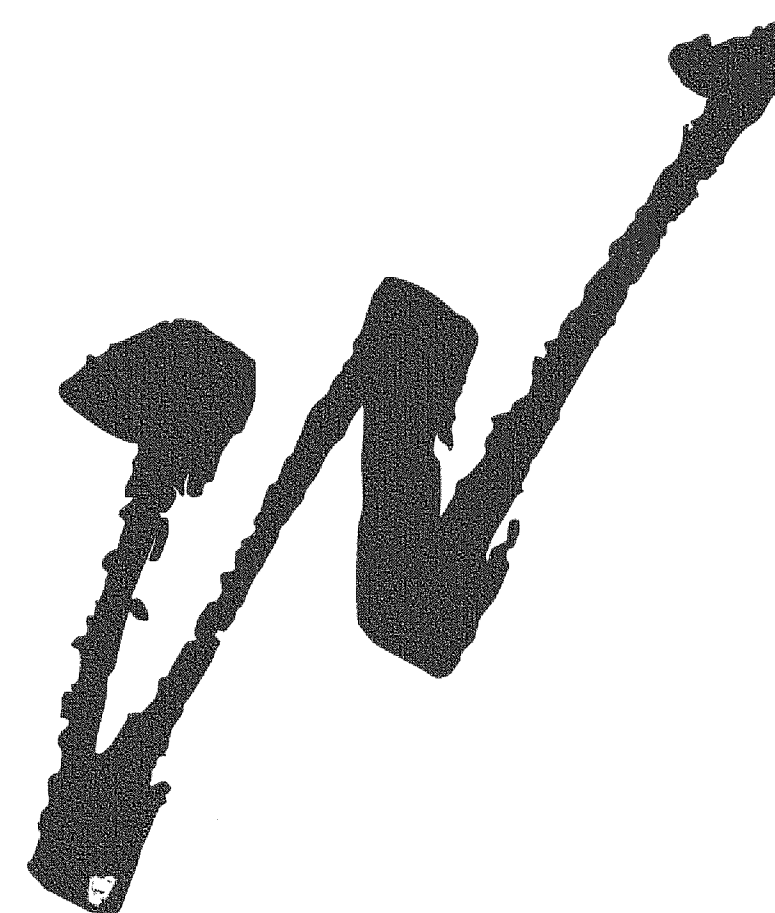

ERIC HOGUE  
MAYOR

KEITH STEPHENS

MAYOR PRO-TEM  
CITY COUNCIL MEMBER PLACE 1

NATHAN SCOTT

CITY COUNCIL MEMBER PLACE 2

TODD WINTERS

CITY COUNCIL MEMBER PLACE 3

BENNIE JONES


CITY COUNCIL MEMBER PLACE 4

WILLIAM WHITNEY III

CITY COUNCIL MEMBER PLACE 5


DAVID DAHL

CITY COUNCIL MEMBER PLACE 6

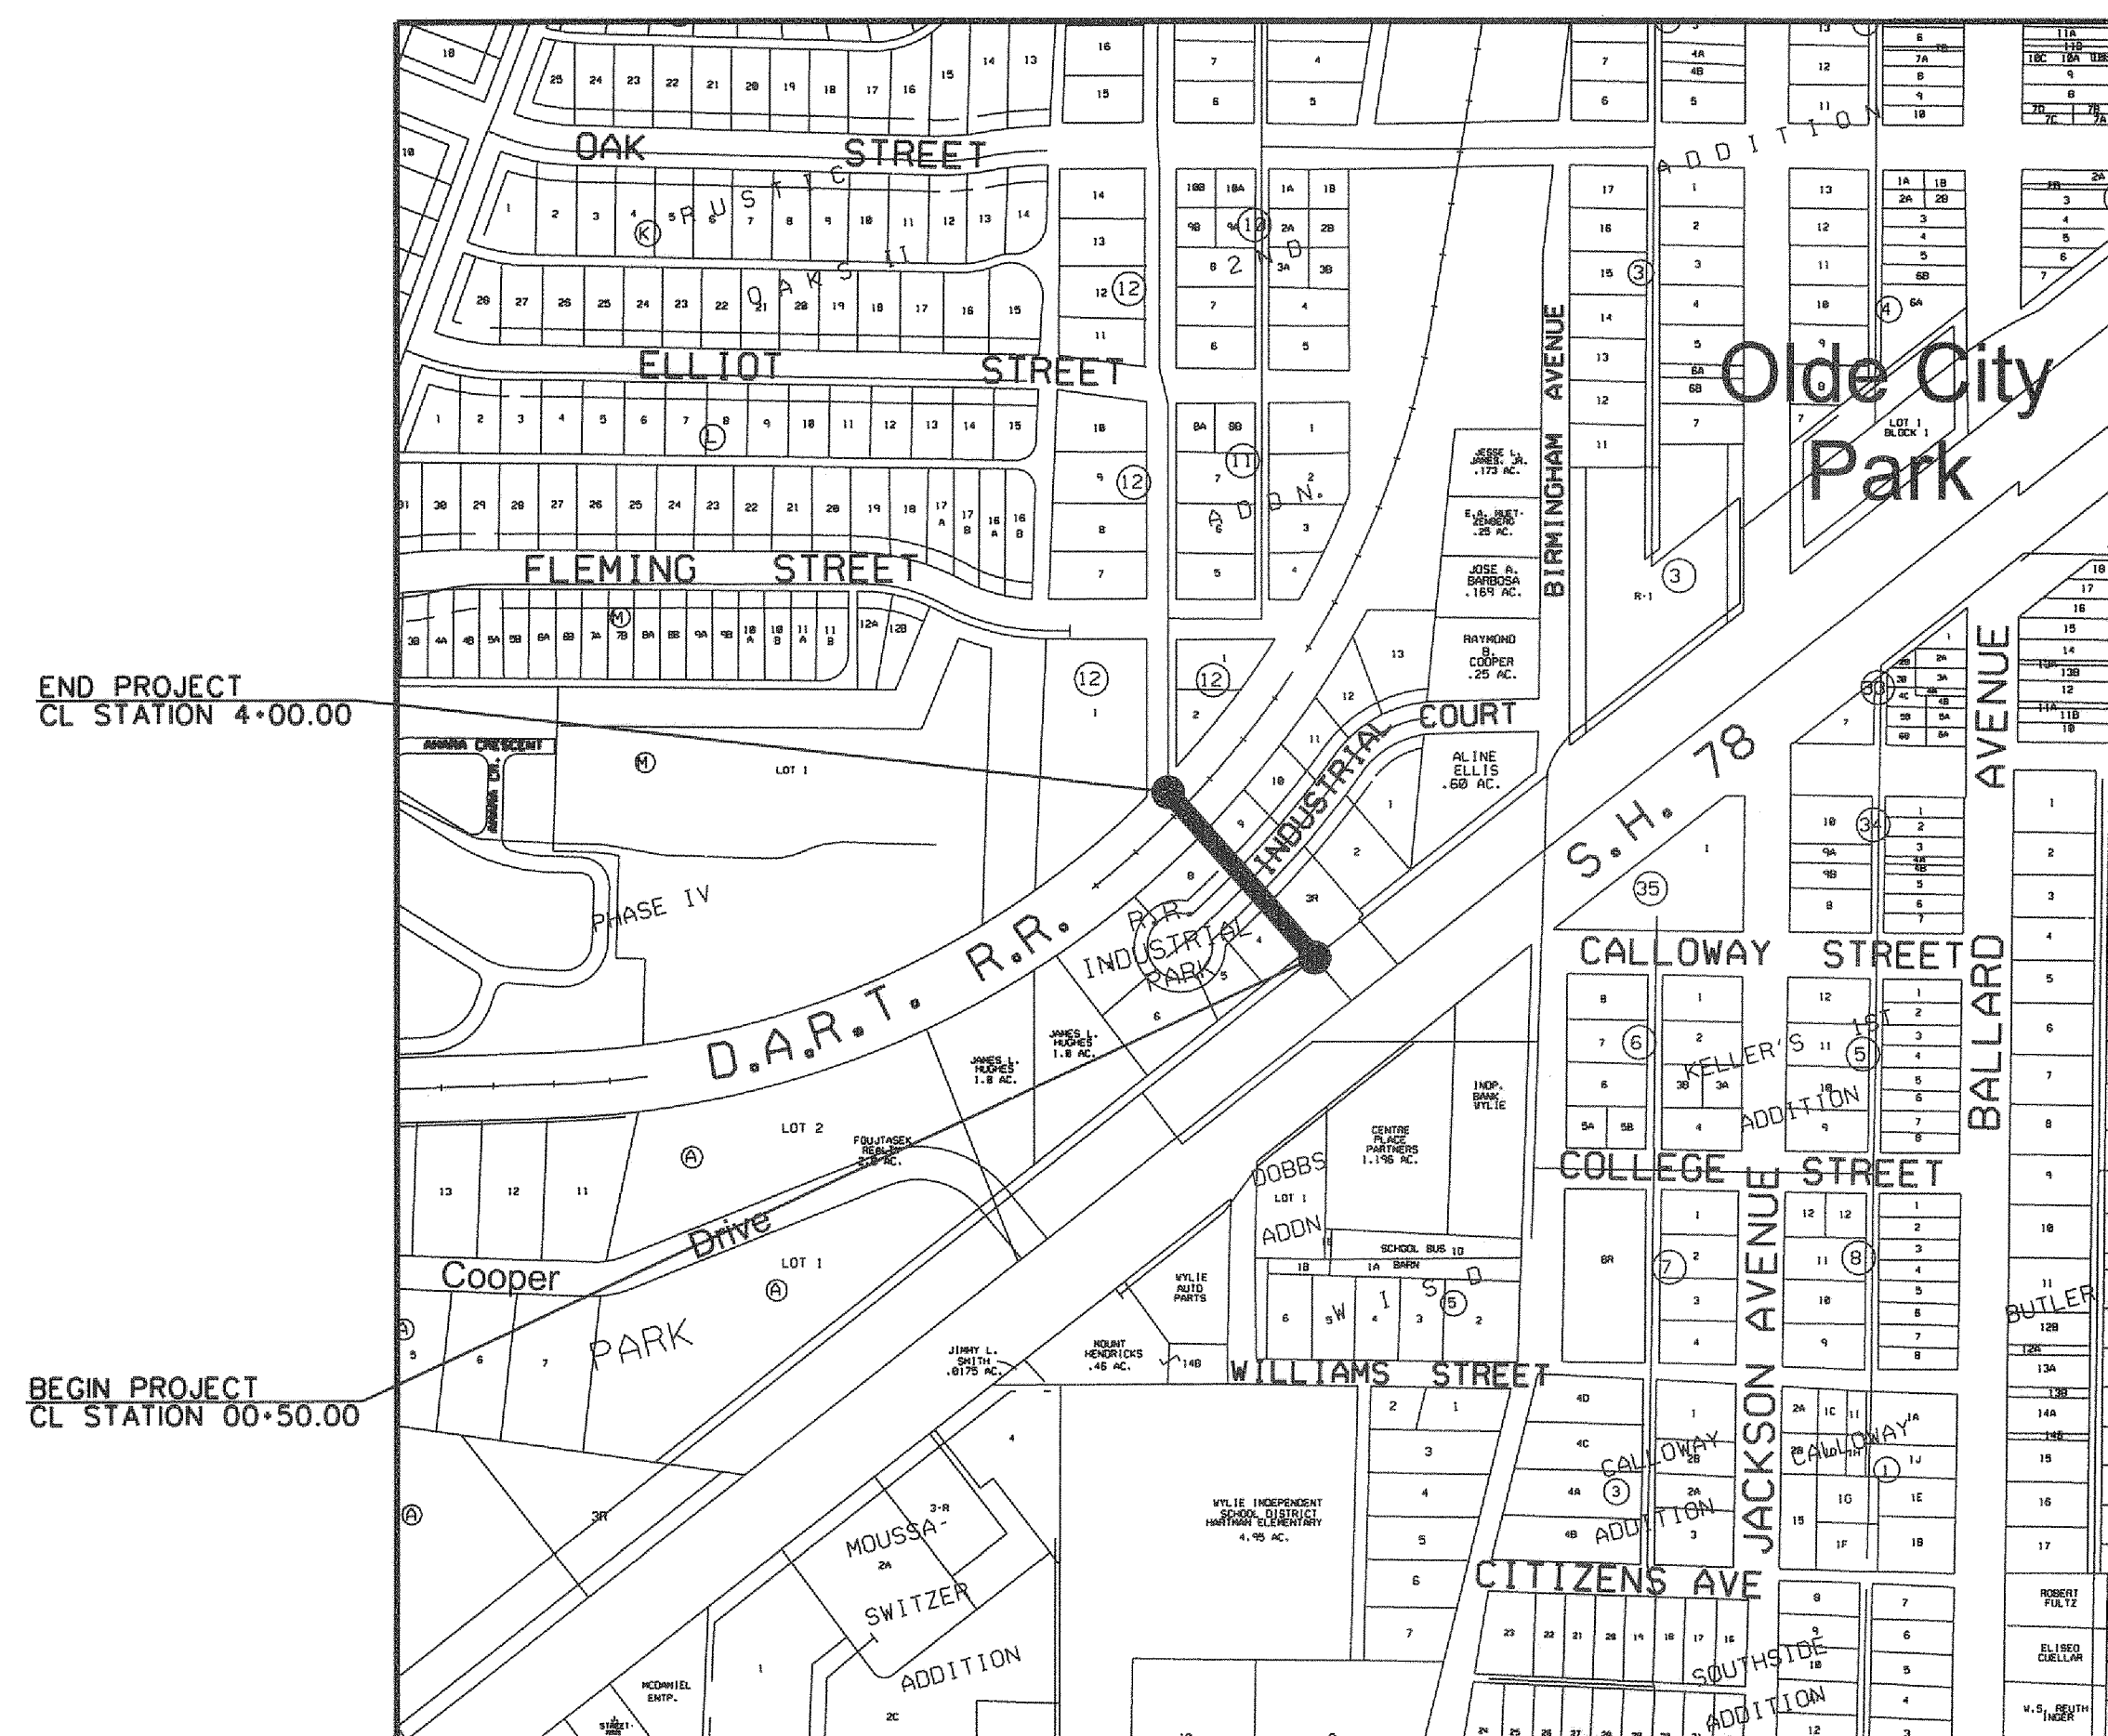

GENERAL CONSTRUCTION NOTES:

- 1) CONTRACTOR SHALL CONTACT MR. CHRIS HOLSTED, CITY ENGINEER TO SET UP A PRE-CONSTRUCTION MEETING PRIOR TO START OF CONSTRUCTION.
- 2) THE EXISTENCE AND LOCATION OF ALL UNDERGROUND UTILITIES SHOWN ON THESE DRAWINGS WERE OBTAINED FROM FIELD SURVEY AND AVAILABLE RECORDS AND ARE APPROXIMATE AT BEST. NEITHER THE OWNER NOR ENGINEER ASSUMES ANY RESPONSIBILITY FOR UTILITIES NOT SHOWN OR NOT IN THE LOCATION SHOWN. THE CONTRACTOR SHALL DETERMINE THE DEPTH AND LOCATION OF ALL EXISTING UNDERGROUND UTILITIES PRIOR TO CONSTRUCTION AND SHALL BE REQUIRED TO TAKE ANY MEASURES NECESSARY TO PROTECT ALL UTILITIES SHOWN AND/OR ANY OTHER UTILITIES NOT OF RECORD OR NOT SHOWN ON THE PLANS. CONTRACTOR SHALL BE RESPONSIBLE FOR CONTACTING ALL FRANCHISE AND CITY UTILITIES PRIOR TO CONSTRUCTION.
- 3) ANY CONTRACTOR/SUBCONTRACTOR PERFORMING WORK ON THIS PROJECT SHALL FAMILIARIZE HIMSELF WITH THE SITE AND SHALL BE SOLELY RESPONSIBLE FOR ANY DAMAGE TO EXISTING FACILITIES RESULTING DIRECTLY OR INDIRECTLY FROM HIS OPERATIONS. EXISTING IMPROVEMENTS SHALL INCLUDE BUT NOT BE LIMITED ANY UTILITY OR FUEL LINE, BERMS, DITCHES, FENCES, PLANTS, TREES, EX. PAVEMENT, OVERHEAD POWER AND FRANCHISE UTILITY LINES, UNDERGROUND POWER AND FRANCHISE UTILITY LINES, ETC. ANY DAMAGE OR REMOVAL TO EXISTING IMPROVEMENTS SHALL BE REPLACED OR REPAIRED BY THE CONTRACTOR OR HIS DESIGNEE AT HIS EXPENSE AND SHALL BE APPROVED BY THE CITY OF WYLIE AND ALL GOVERNING AUTHORITIES.
- 4) ALL CONSTRUCTION, TESTING AND CONSTRUCTION MATERIALS SHALL MEET OR EXCEED ALL STANDARDS & SPECIFICATIONS OF THE CITY OF WYLIE AND THE NORTH CENTRAL TEXAS COUNCIL OF GOVERNMENTS (NCTCOG) - STANDARD SPECIFICATIONS FOR PUBLIC WORKS CONSTRUCTION - CURRENT EDITION AND ADDENDA.
- 5) ALL DETAILS INCLUDED IN THESE PLANS AND LABELED ON THE INDEX OF THIS COVER SHEET HAVE BEEN SELECTED UNDER THE SUPERVISION OF RANDALL T. HELMBERGER, P.E. #92572
- 6) THE SEAL APPEARING ON THIS DOCUMENT WAS AUTHORIZED BY RANDALL T. HELMBERGER, P.E. #92572 ON FEBRUARY 11, 2015. ALTERATION OF A SEALED DOCUMENT WITHOUT PROPER NOTIFICATION TO THE RESPONSIBLE ENGINEER IS AN OFFENSE UNDER THE TEXAS ENGINEERING PRACTICE ACT.
- 7) ALLEY TO BE CLEARED OF VEGETATION TO A VERTICAL HEIGHT OF 15'. PROPERTY OWNERS OF AFFECTED TREES TO BE NOTIFIED.
- 8) AT LEAST ONE LANE OF TRAFFIC AND ACCESS TO ALL DRIVES TO REMAIN OPEN WITH NO EXCEPTION AT ALL TIMES.

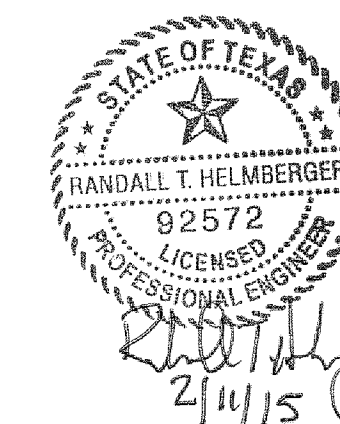

SHEET INDEX

COVER	
WASTEWATER PLAN/PROFILE	WW1
CITY OF WYLIE DETAIL SHEET OVERVIEW	
CITY OF WYLIE DETAIL SHEET SANITARY GENERAL NOTES	STD-00_R
CITY OF WYLIE DETAIL SHEET PAVING/DETAILS/EROSION	STD-07_R
CITY OF WYLIE DETAIL SHEET SANITARY SEWER/MANHOLES	STD-19_R
CITY OF WYLIE DETAIL SHEET SANITARY SEWER	STD-20_R
CITY OF WYLIE DETAIL SHEET TYPICAL EMBEDMENTS	STD-21_R

ENGINEER:

HELMBERGER ASSOCIATES, INC.

MR. RANDALL T. HELMBERGER, P.E.

CIVIL AND ENVIRONMENTAL ENGINEERS

1525 BOZMAN ROAD, WYLIE TEXAS 75098 (972) 442-7459

TBPE REGISTRATION F-000756

CITY OF WYLIE, TEXAS  
FEBRUARY 2015